





FRONT ELEVATION

SCALE: 1/8"=1'-0"

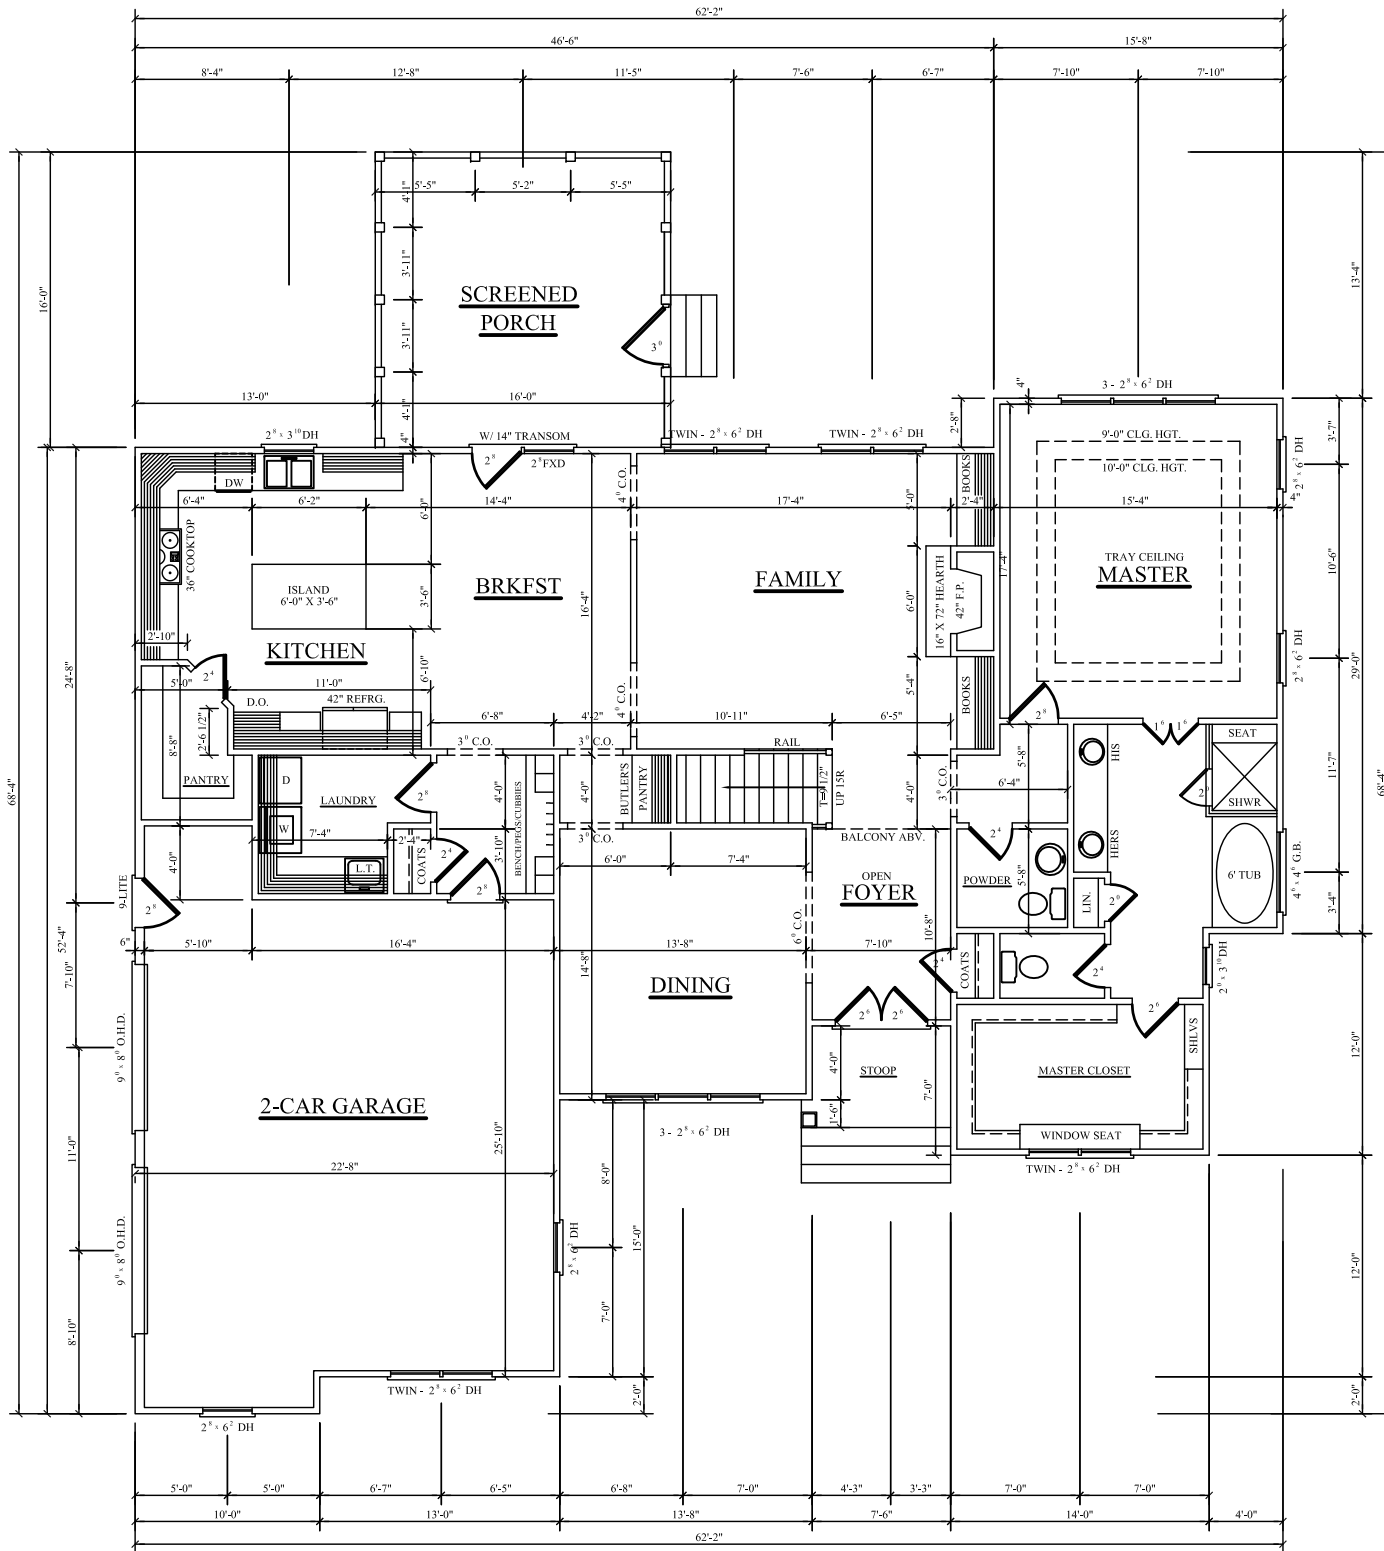

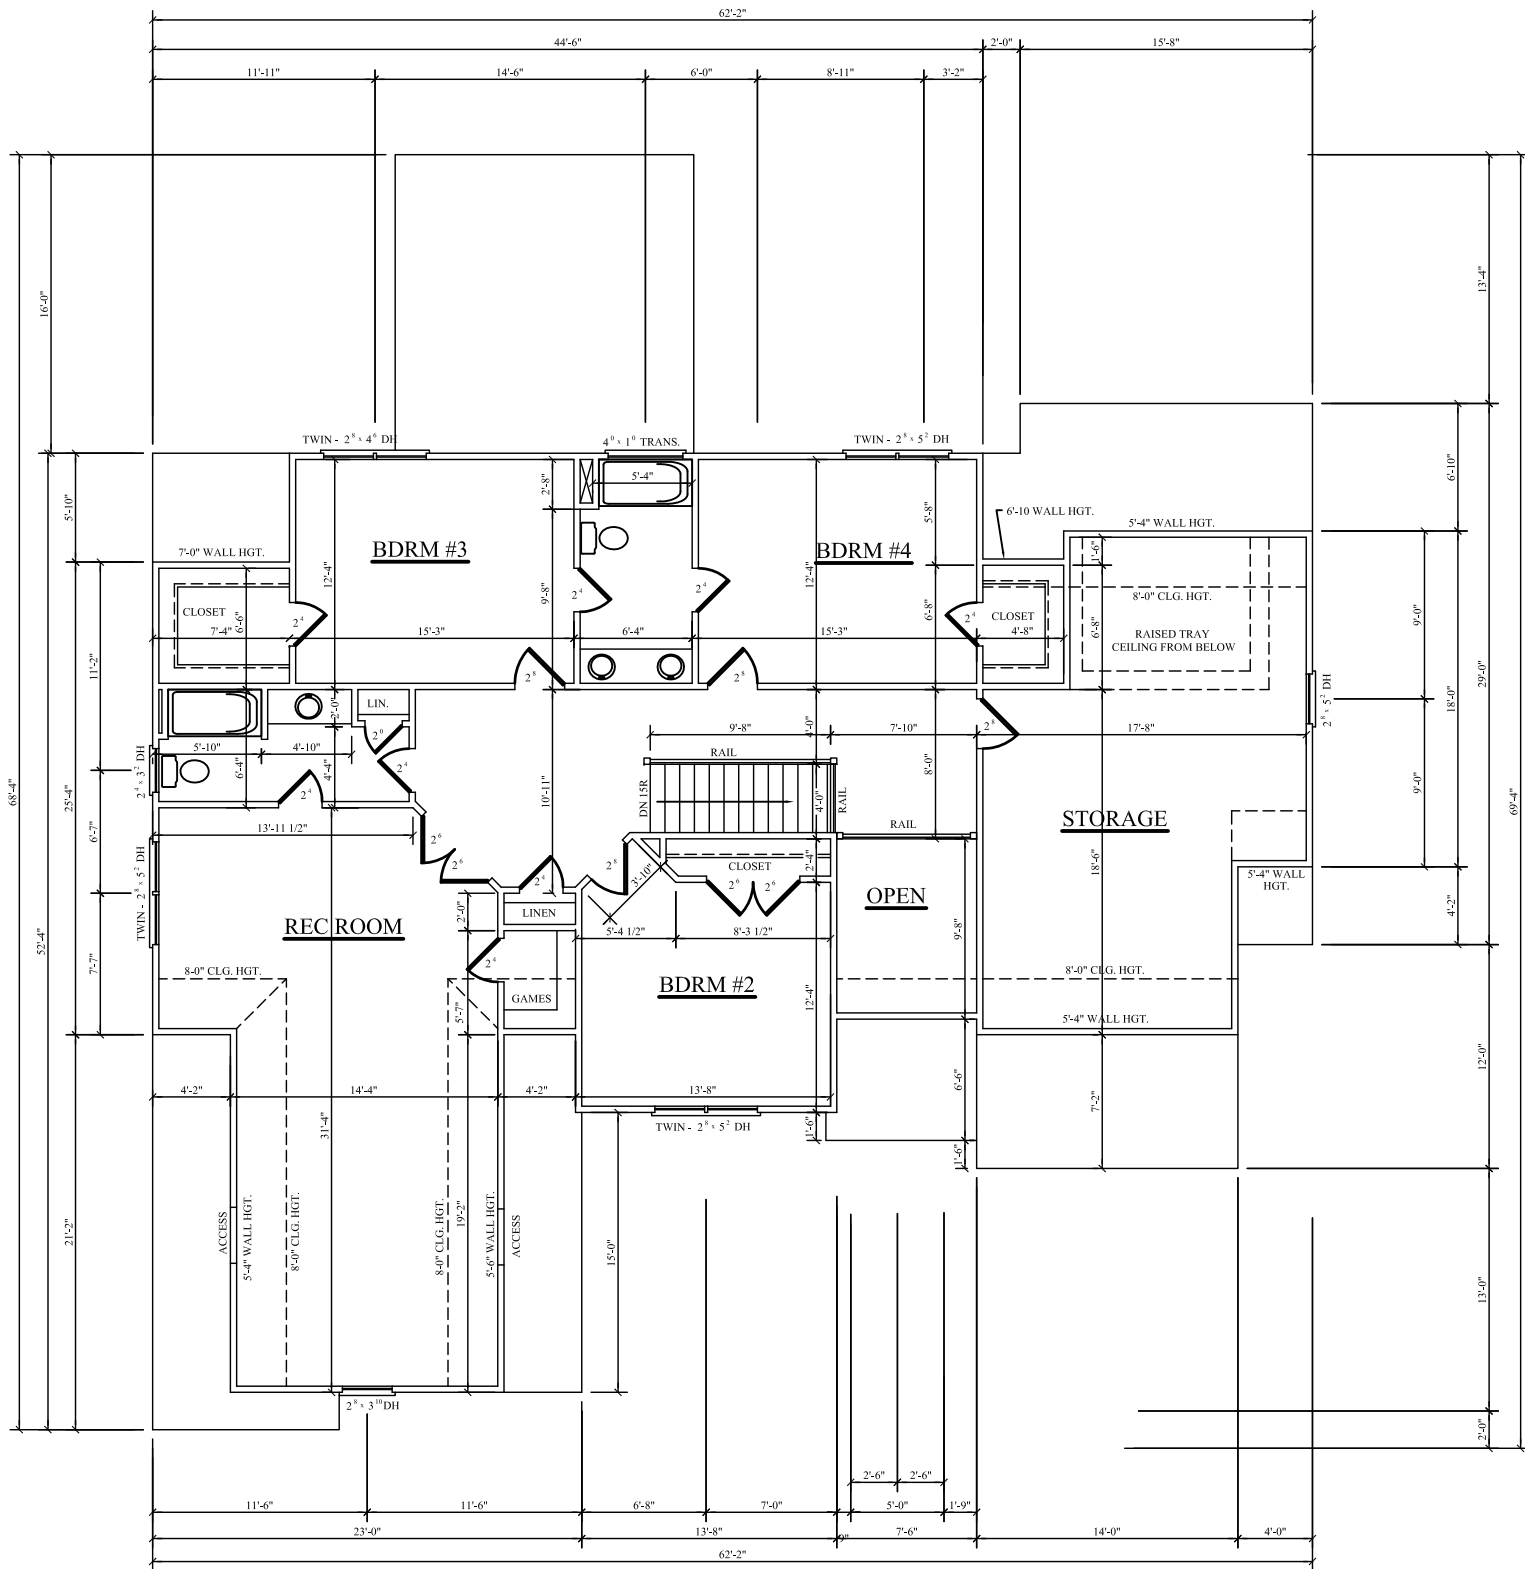

SQUARE FOOTAGE CALCS.

1ST FLOOR	1943
2ND FLOOR	1078
REC ROOM	520
<hr/>	
FINISHED HEATED	3541
2-CAR GARAGE	636
SCREENED PORCH	256
STOOP	42
<hr/>	
FINISHED UNHEATED	934
STORAGE	405
OVERALL DIMENSIONS	62'-2" X 68'-4"